

- 1 - house 140m² (28 houses)
- 2 - house 160m² (2 houses)
- 3 - house 180m² (5 houses)
- 4 - house 200m² (3 houses)
- 5 - house 240m² (2 houses)
- (total: 40 houses)

- 6 - garage and laundry-room
- 7 - foyer and lobby-bar
- 8 - restaurant
- 9 - spa center

- 10 - public garage (11 cars)
- 13 - public swimming pool

(9 houses with a private swimming pool)
 (14 houses with a shared swimming pool)
 (19 houses without a swimming pool)

(gross build up area - about 12 000m²)





- 1 - house 140m² (28 houses)
- 2 - house 160m² (2 houses)
- 3 - house 180m² (5 houses)
- 4 - house 200m² (3 houses)
- 5 - house 240m² (2 houses)


- 6 - garage and laundry-room
- 7 - foyer and lobby-bar
- 8 - restaurant
- 9 - spa center

- 10 - public garage (11 cars)
- 11 - private garage (42 cars)
- 12 - reception
- 13 - public swimming pool

0 10 50 100


хоризонтален разрез м 1:1000 | horizontal section scale 1:1000 02

0 10 50 100

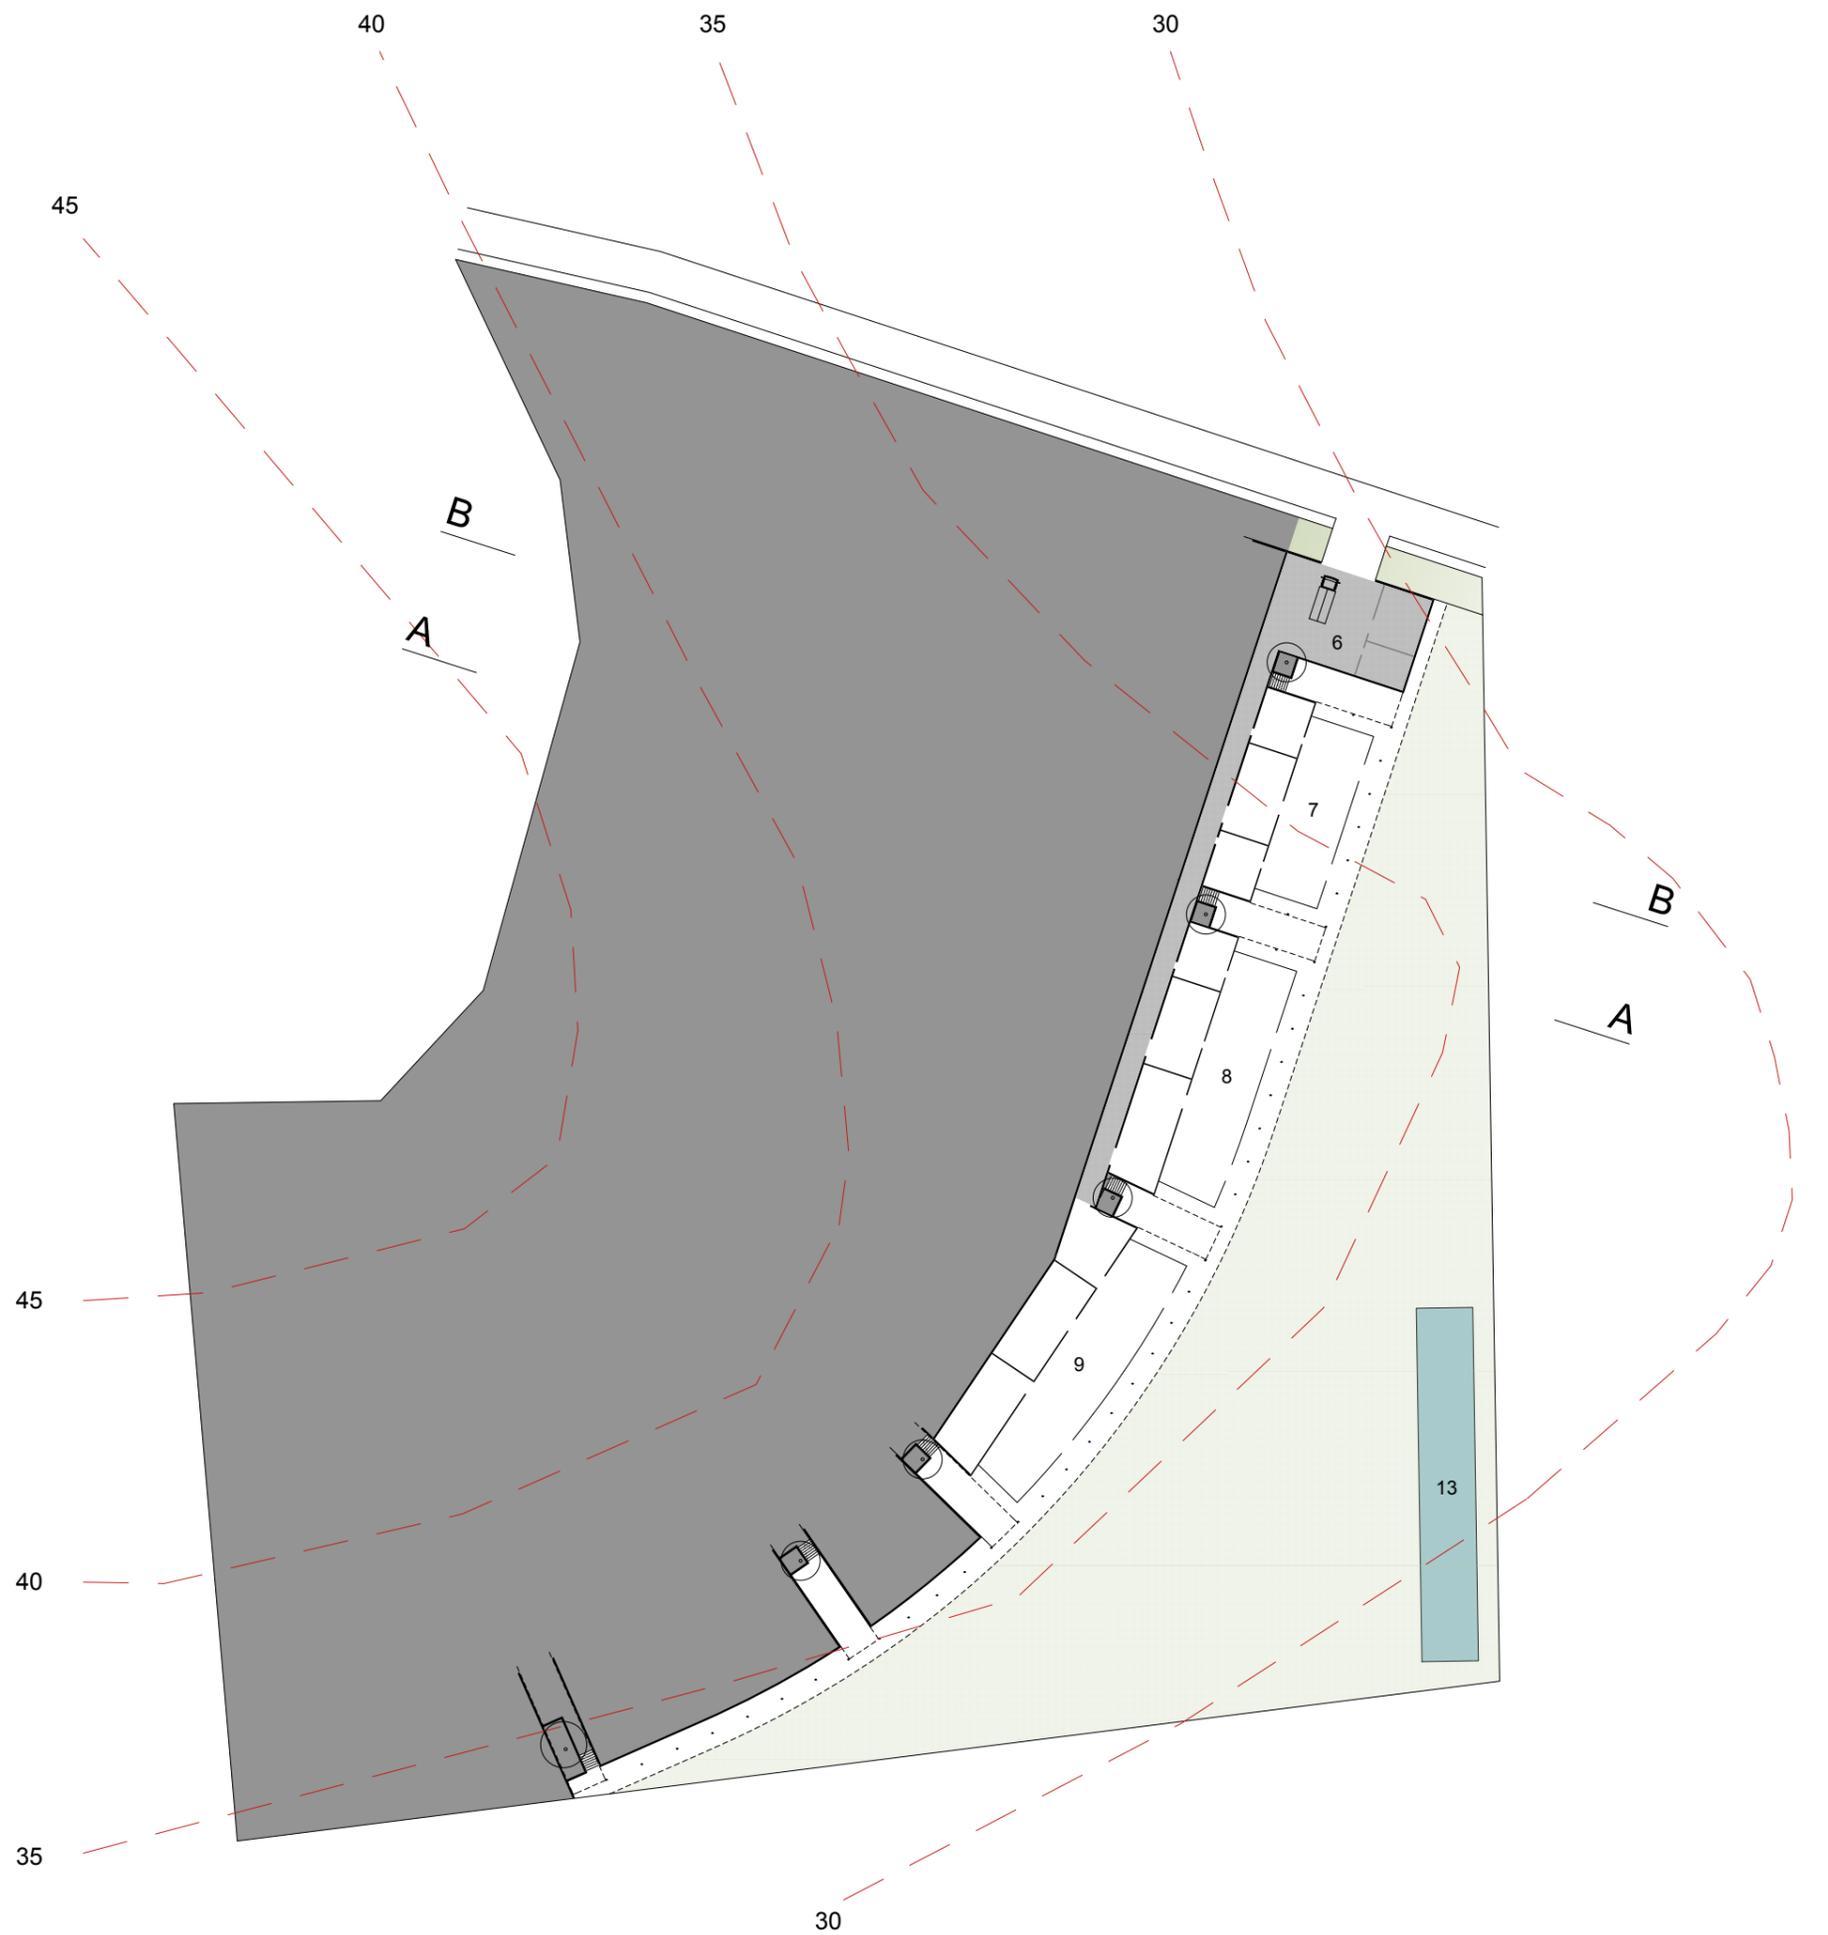


- 6 - garage and laundry-room
- 7 - foyer and lobby-bar
- 8 - restaurant
- 9 - spa center

- 13 - public swimming pool

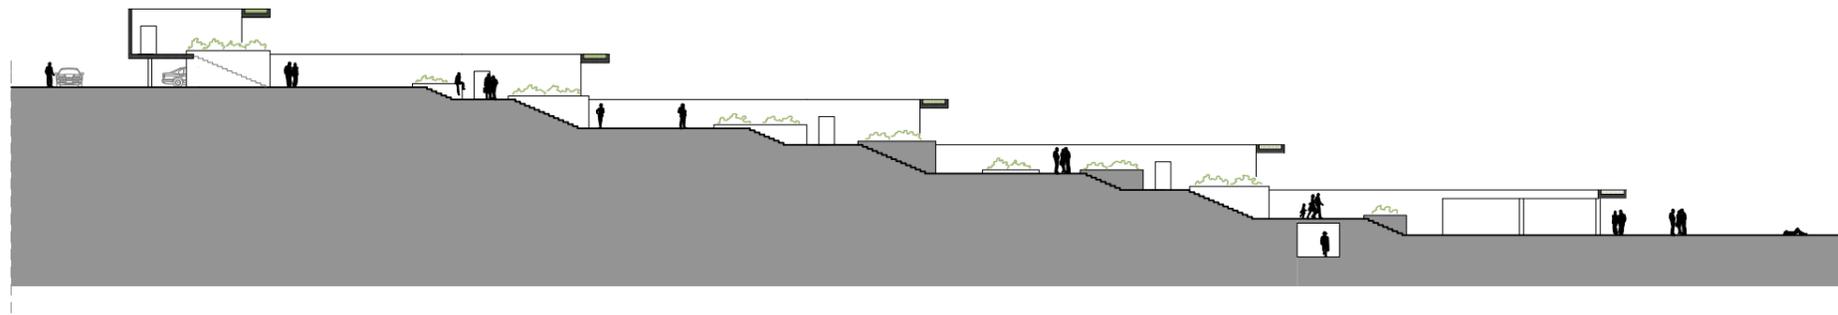

section A-A

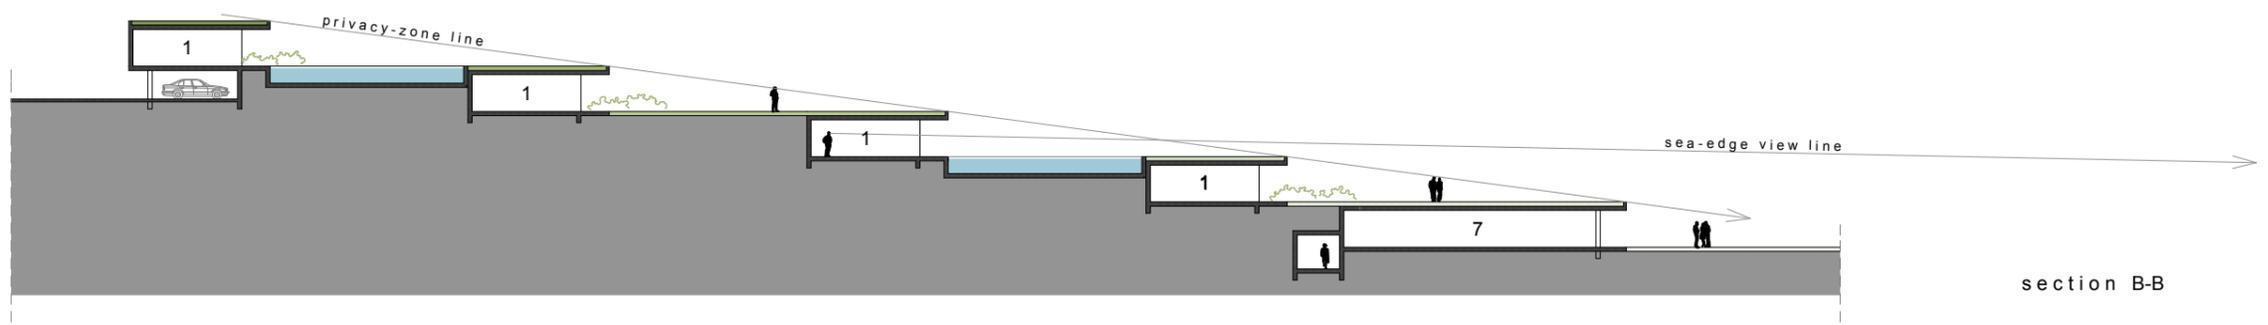

section B-B

1 - house 140m²
7 - foyer and lobby-bar



